



# HOME PLAN

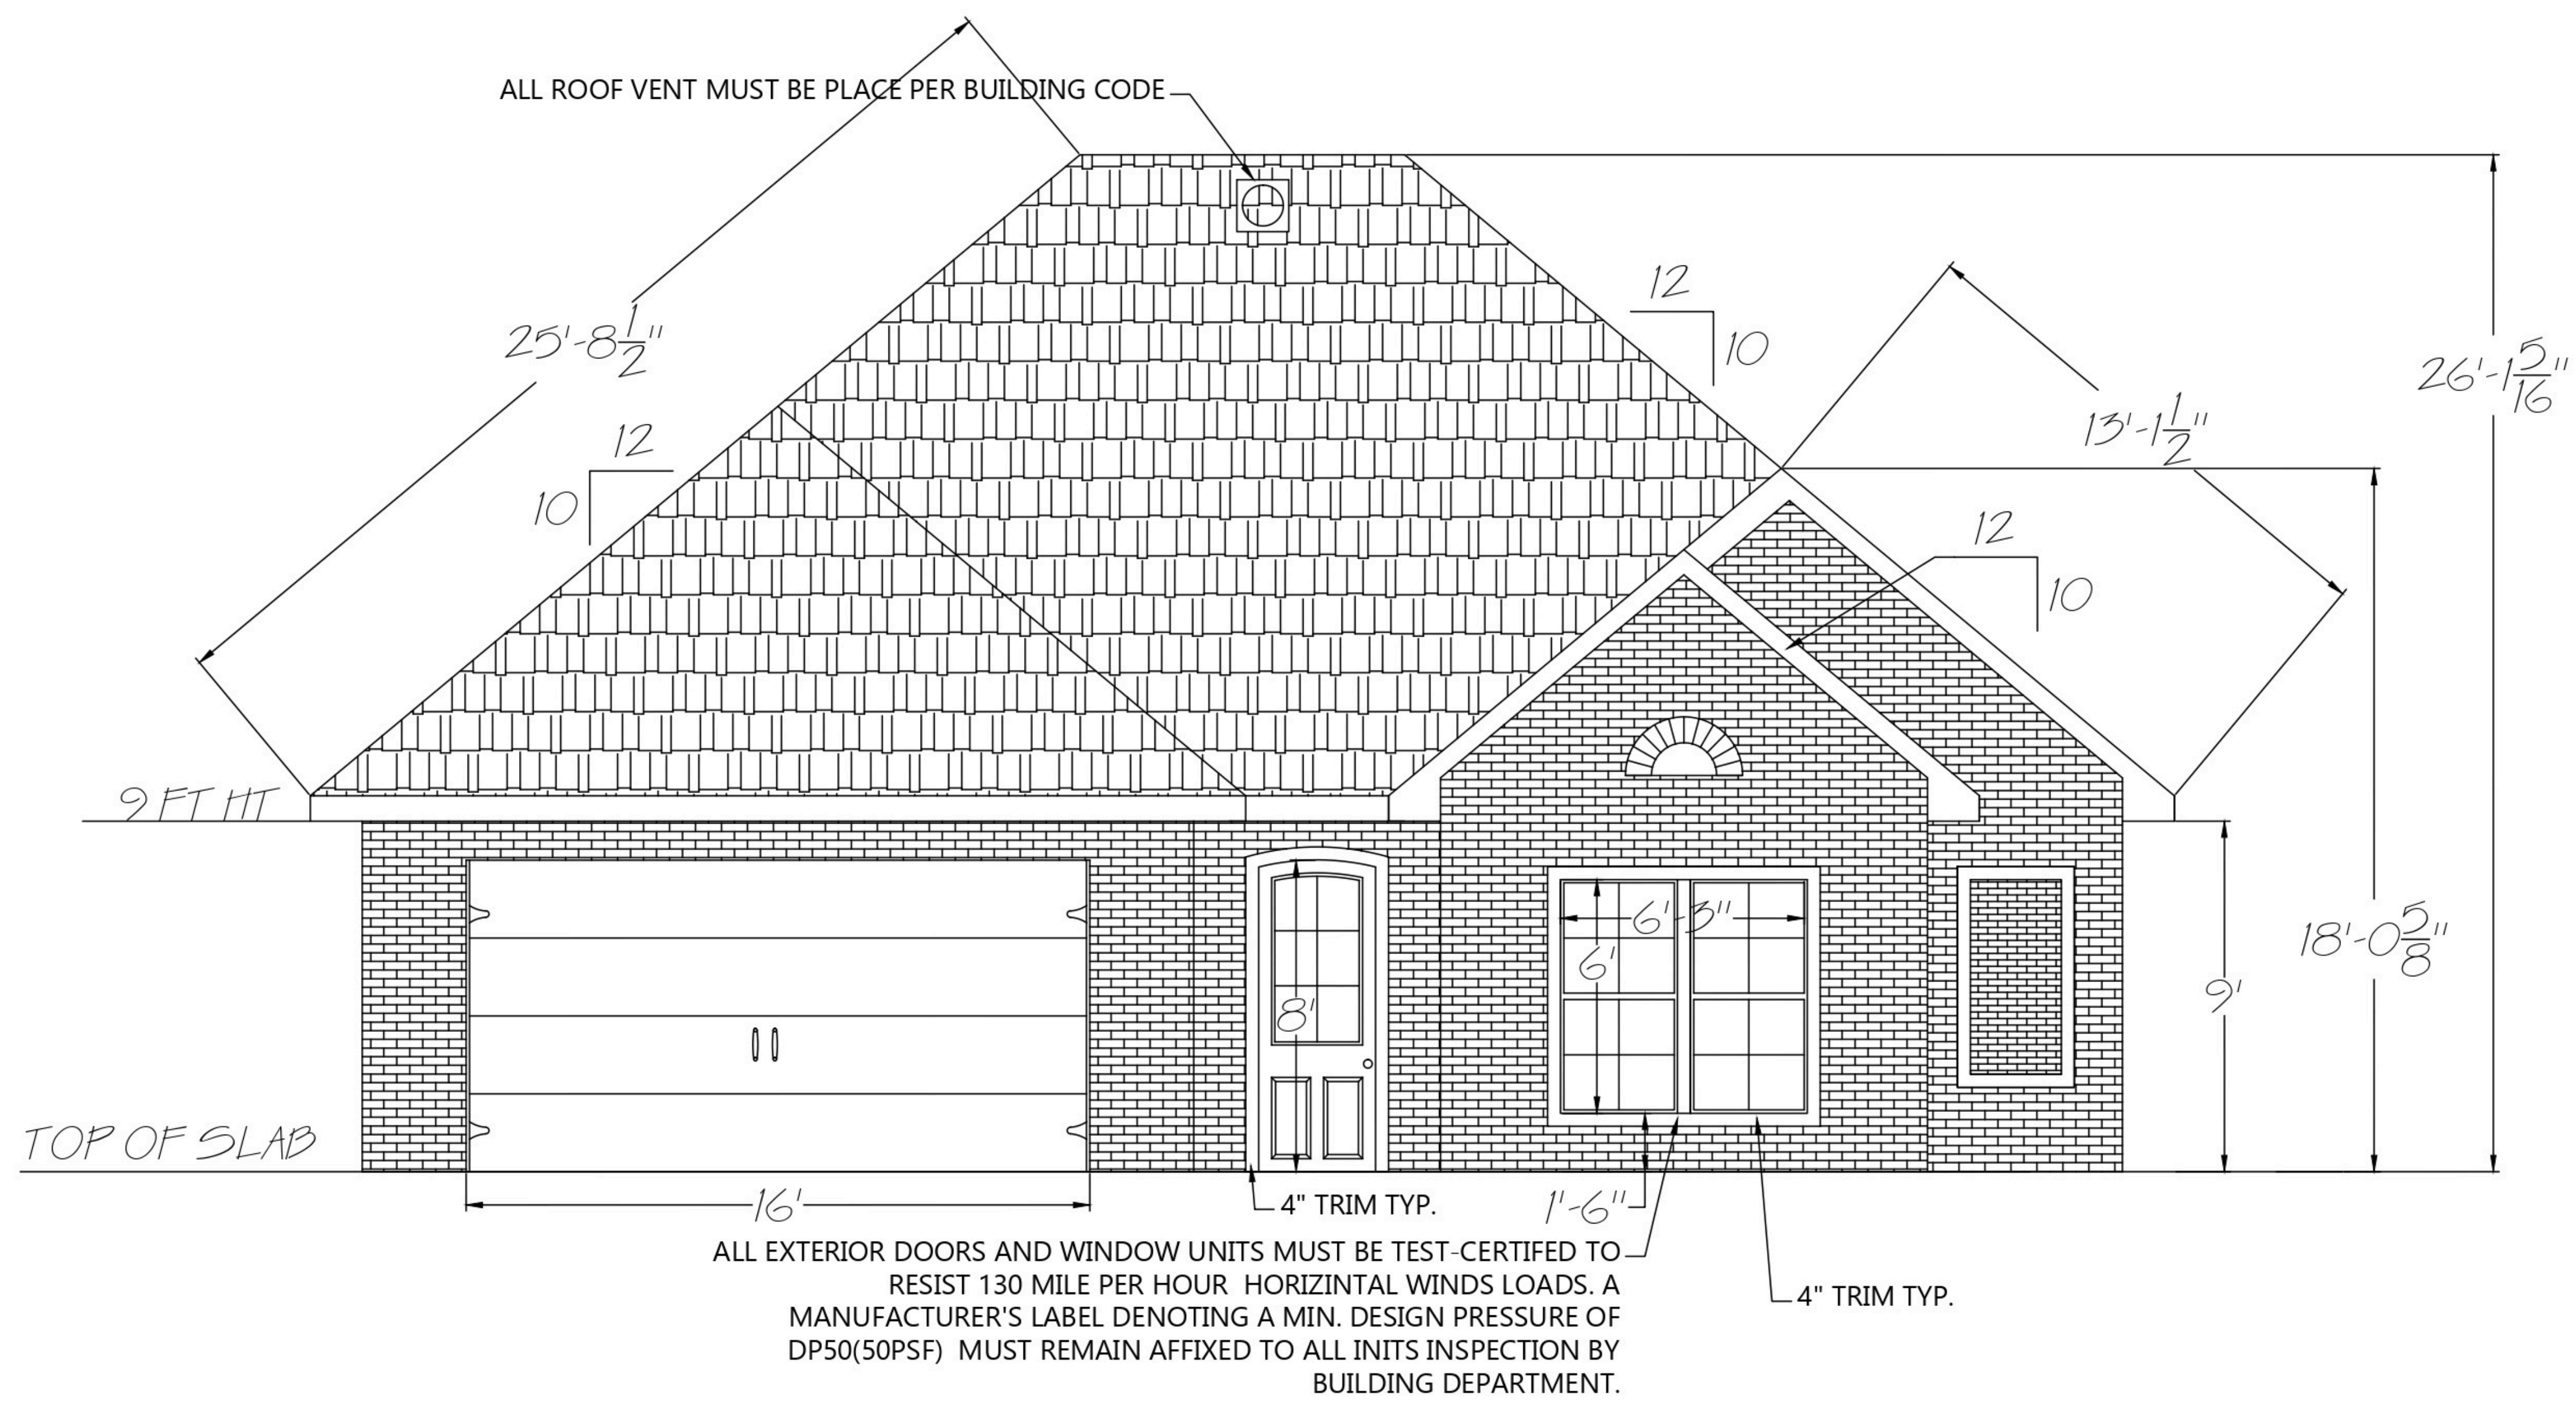

FRONT ELEVATION

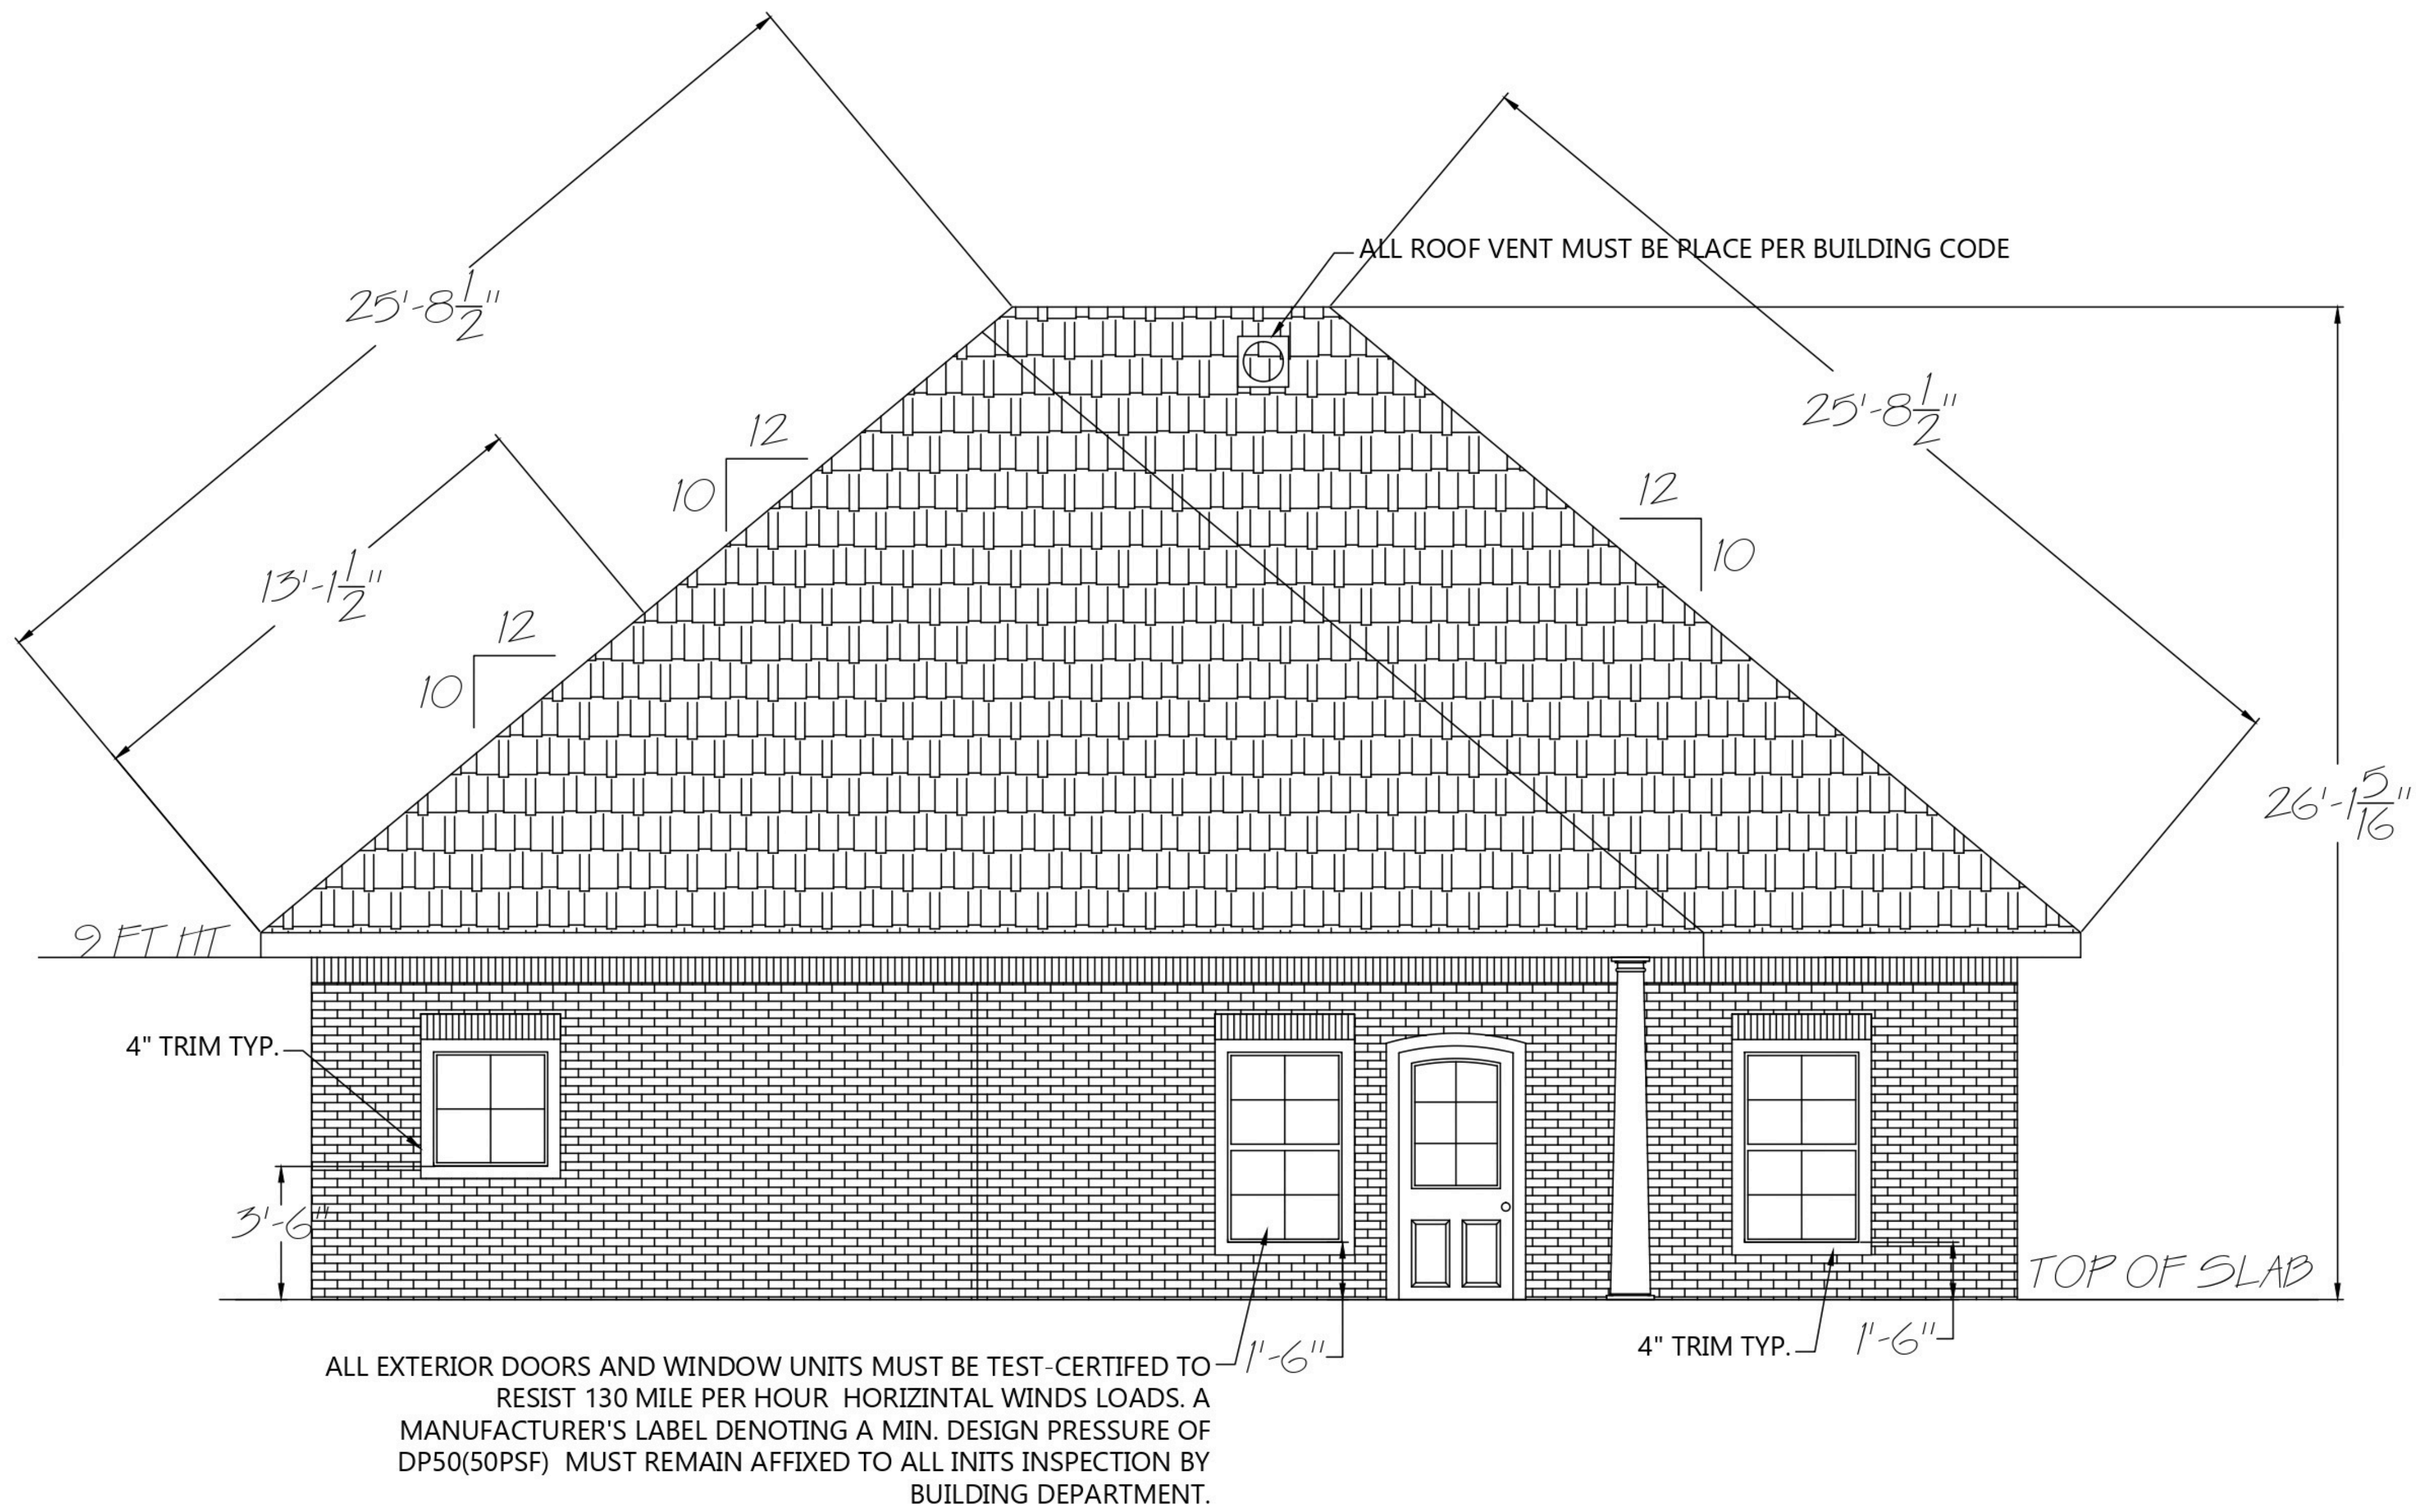

REAR ELEVATION





