



HOME PLAN

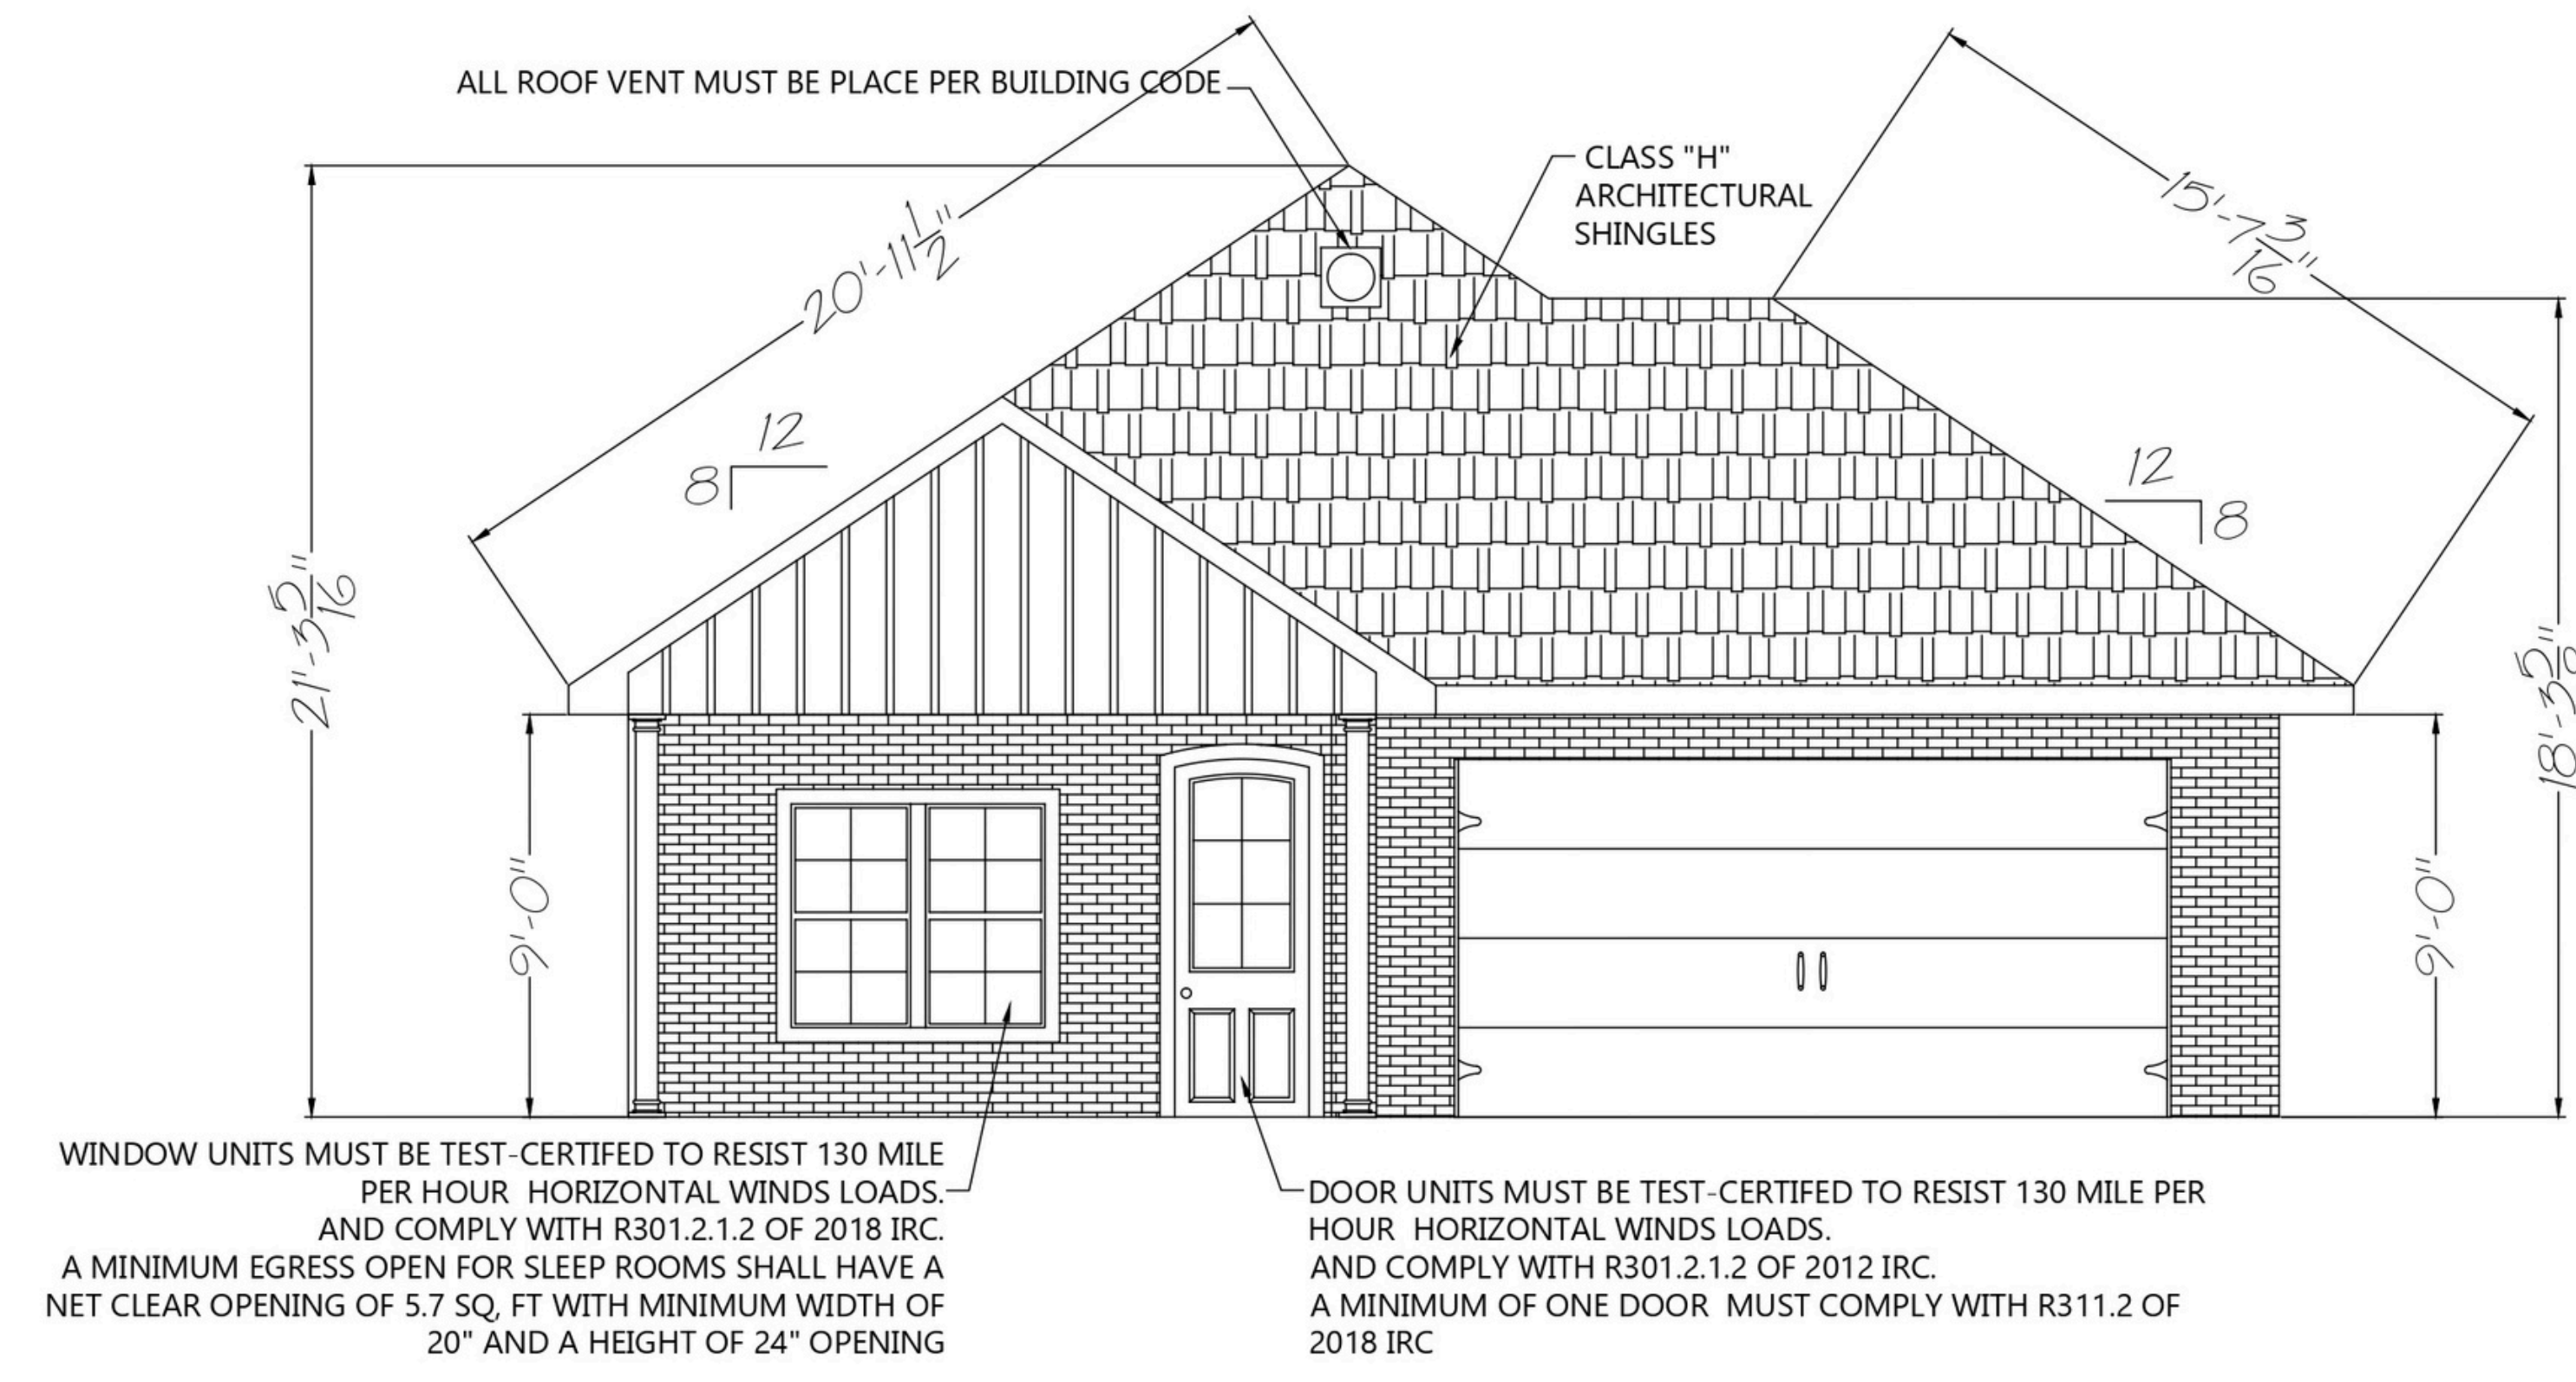


FRONT ELEVATION


RIGHT ELEVATION

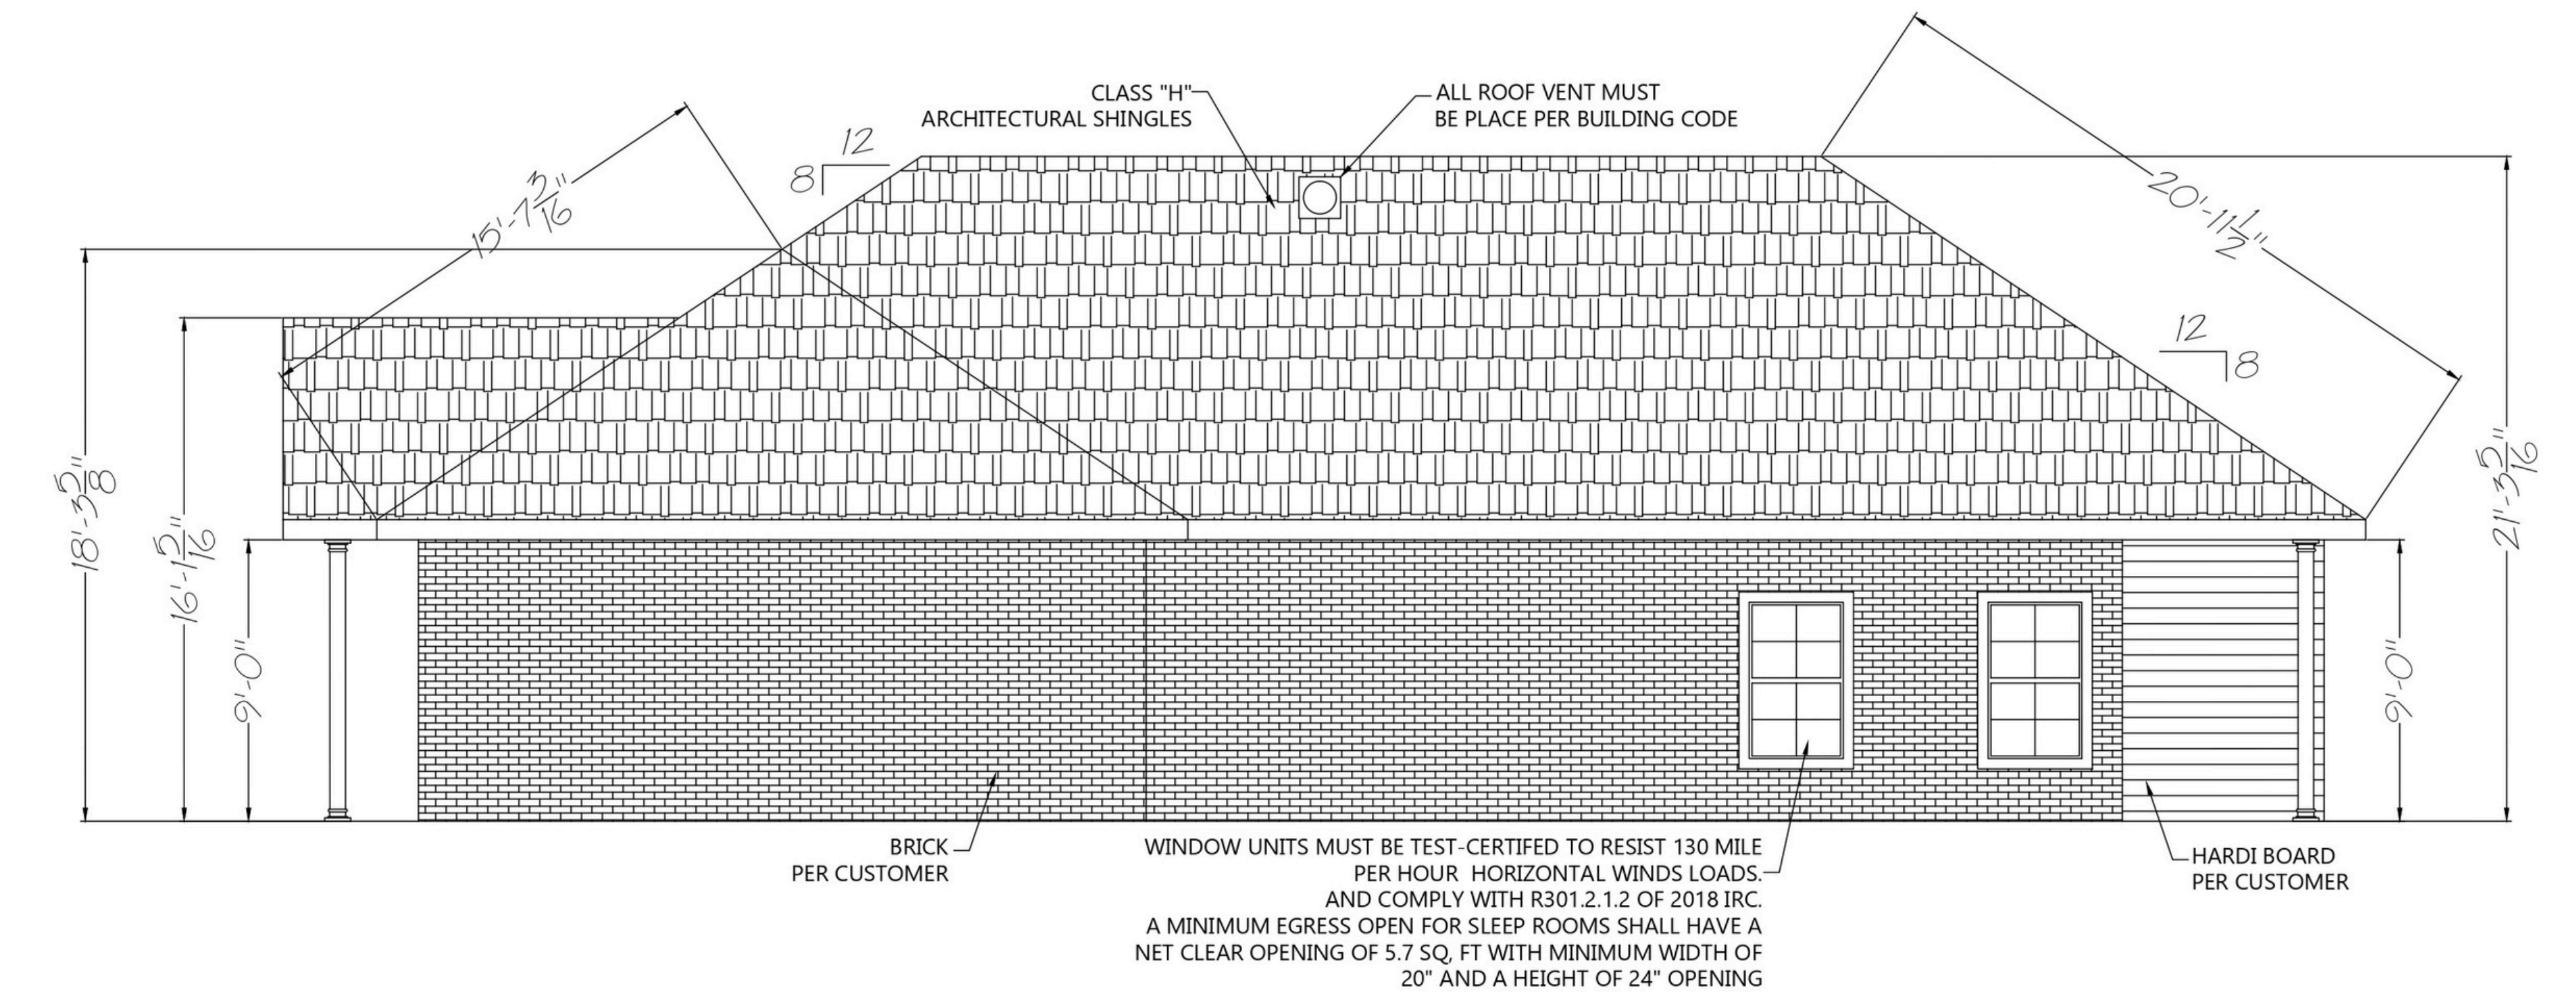



LEFT ELEVATION

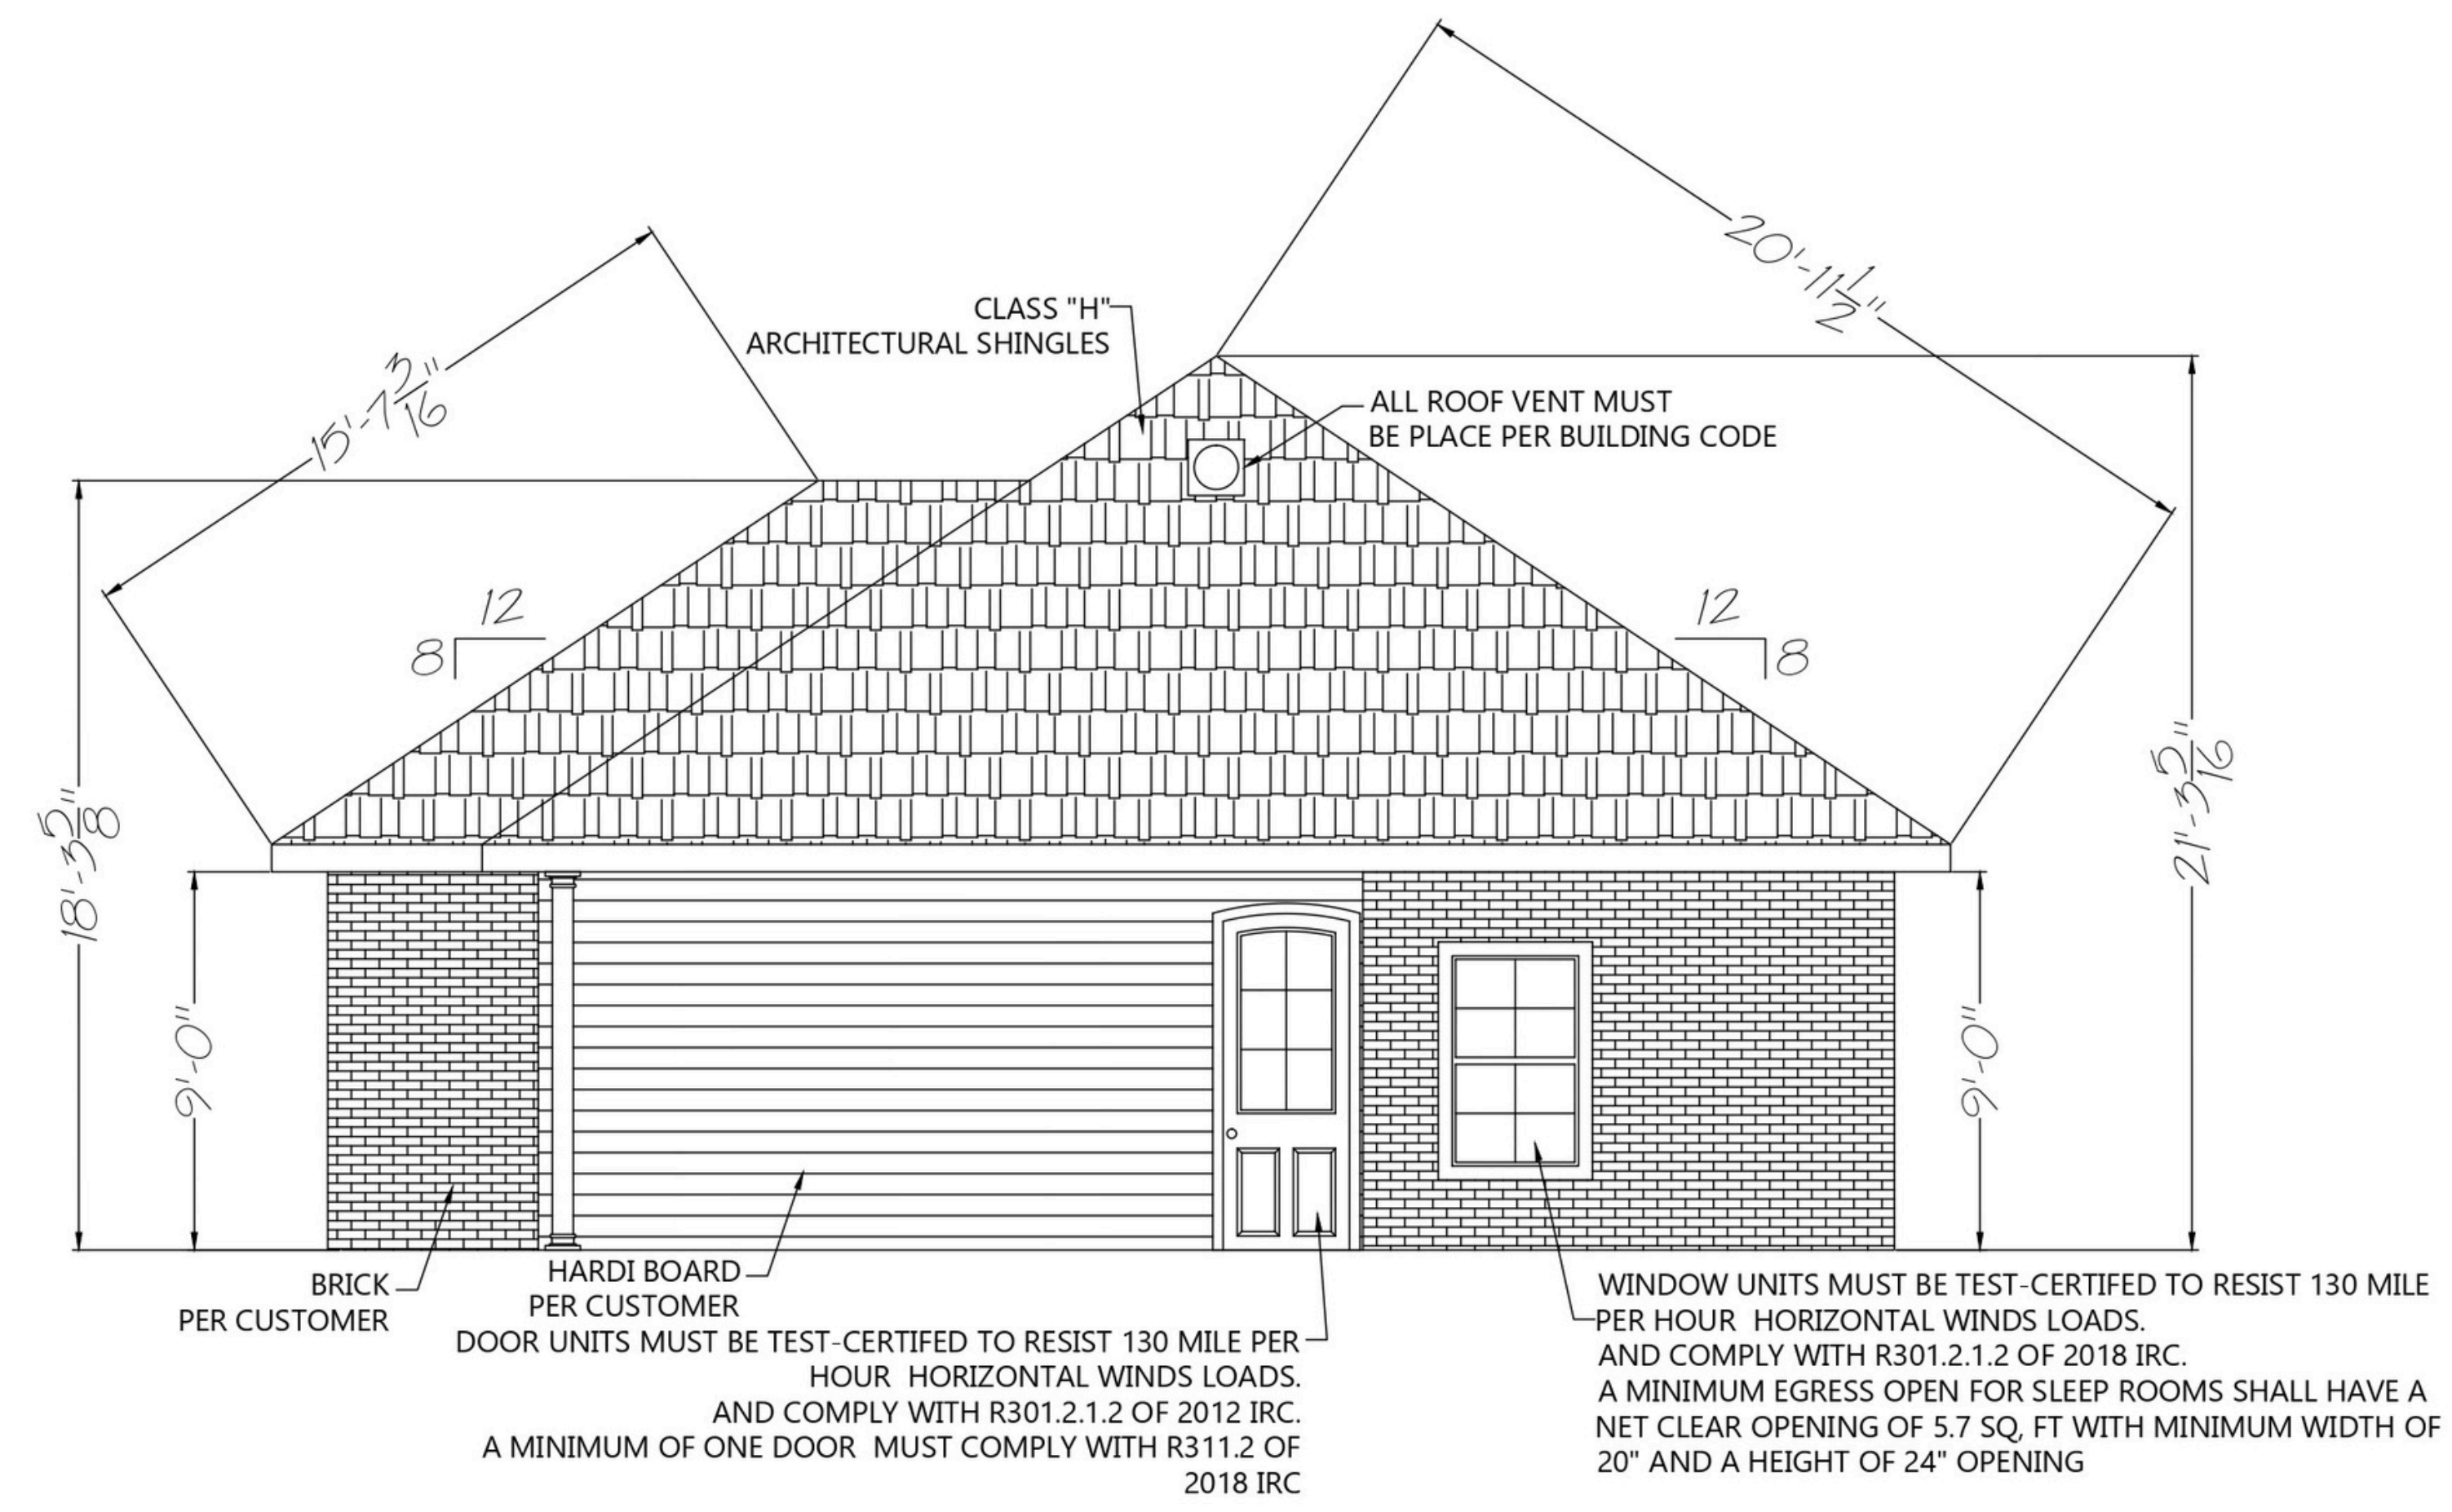

REAR ELEVATION

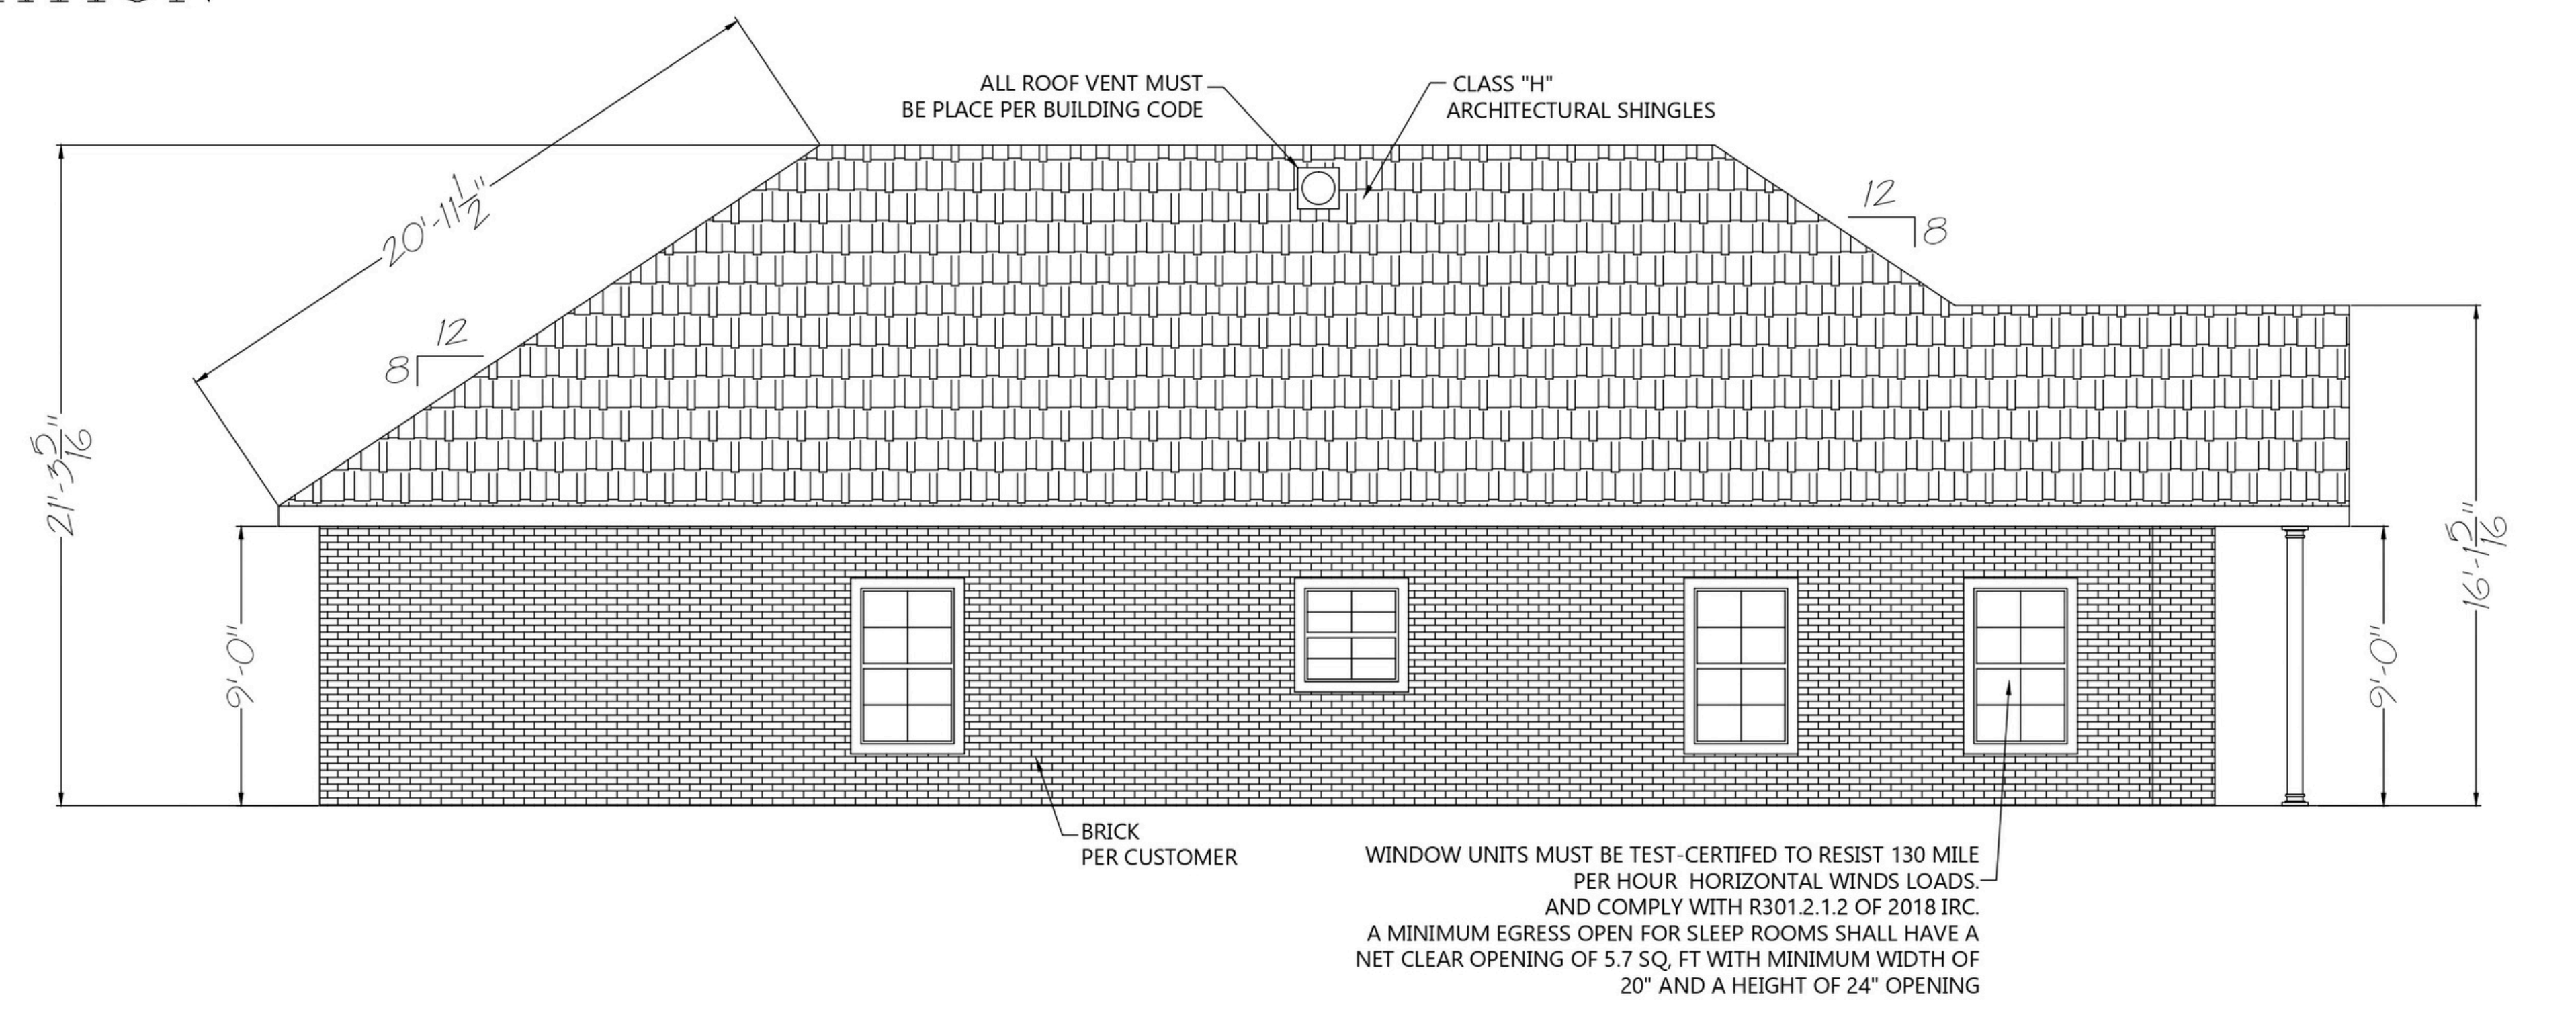

FLOOR PLAN

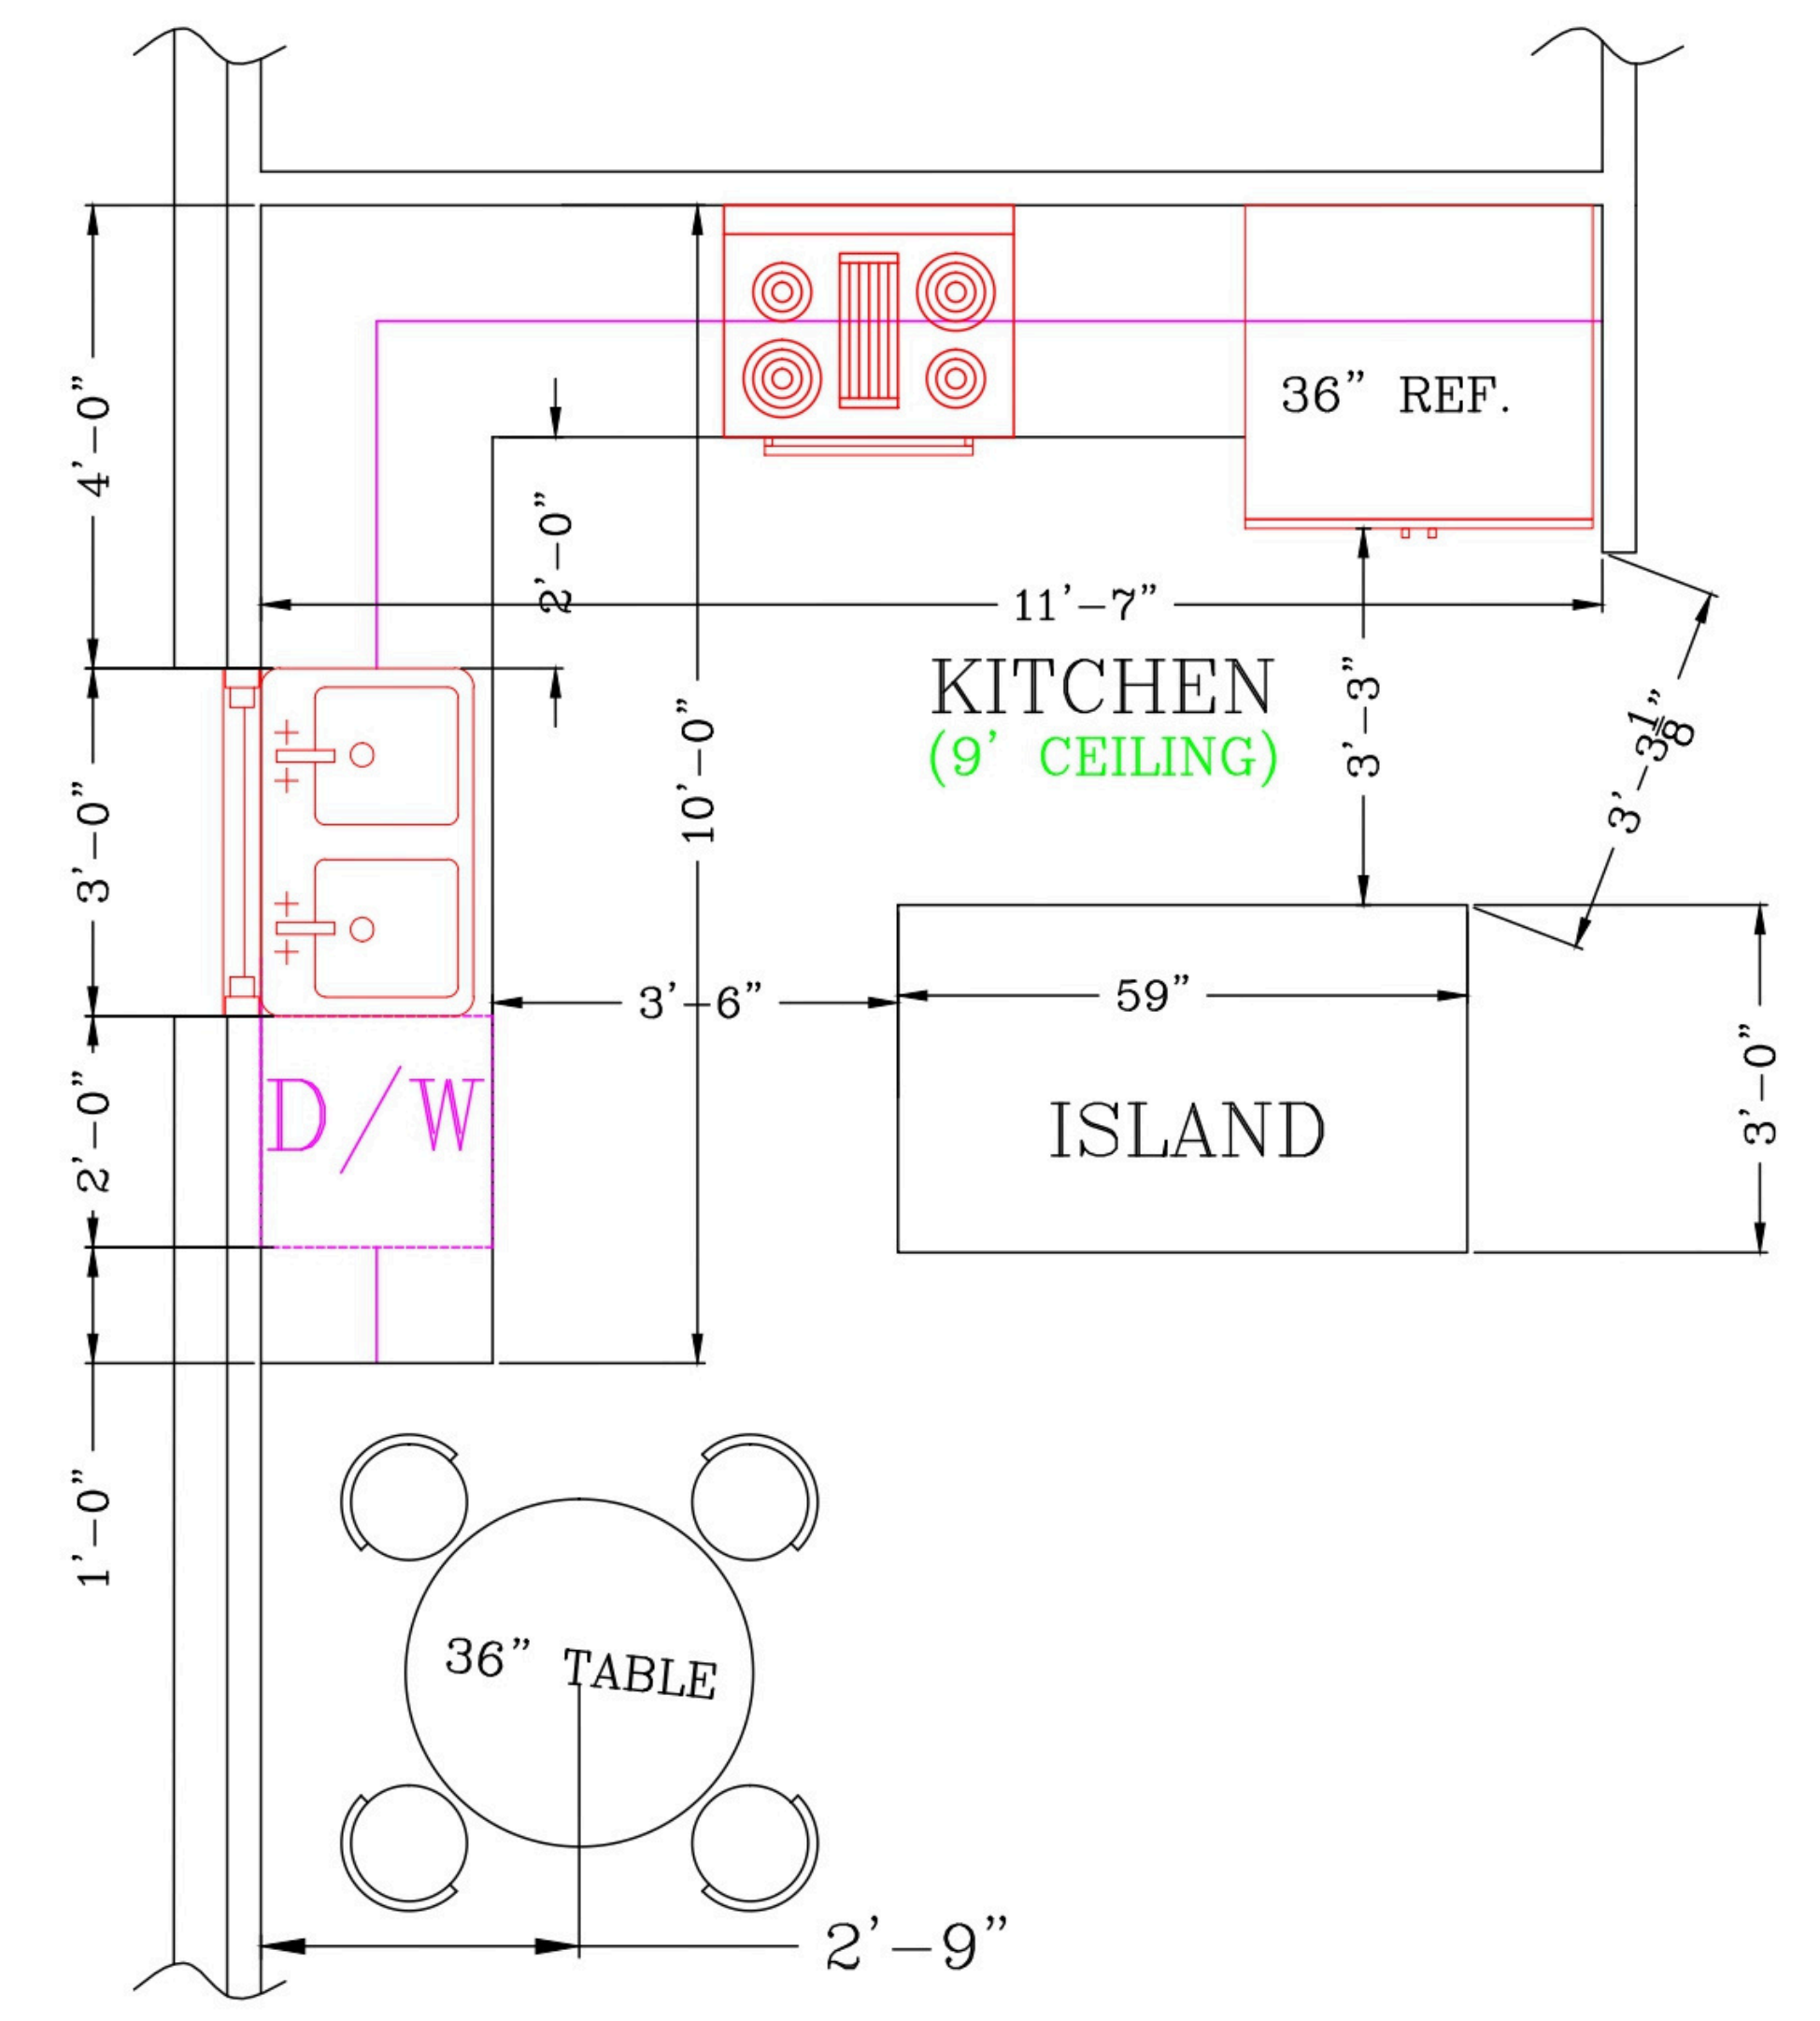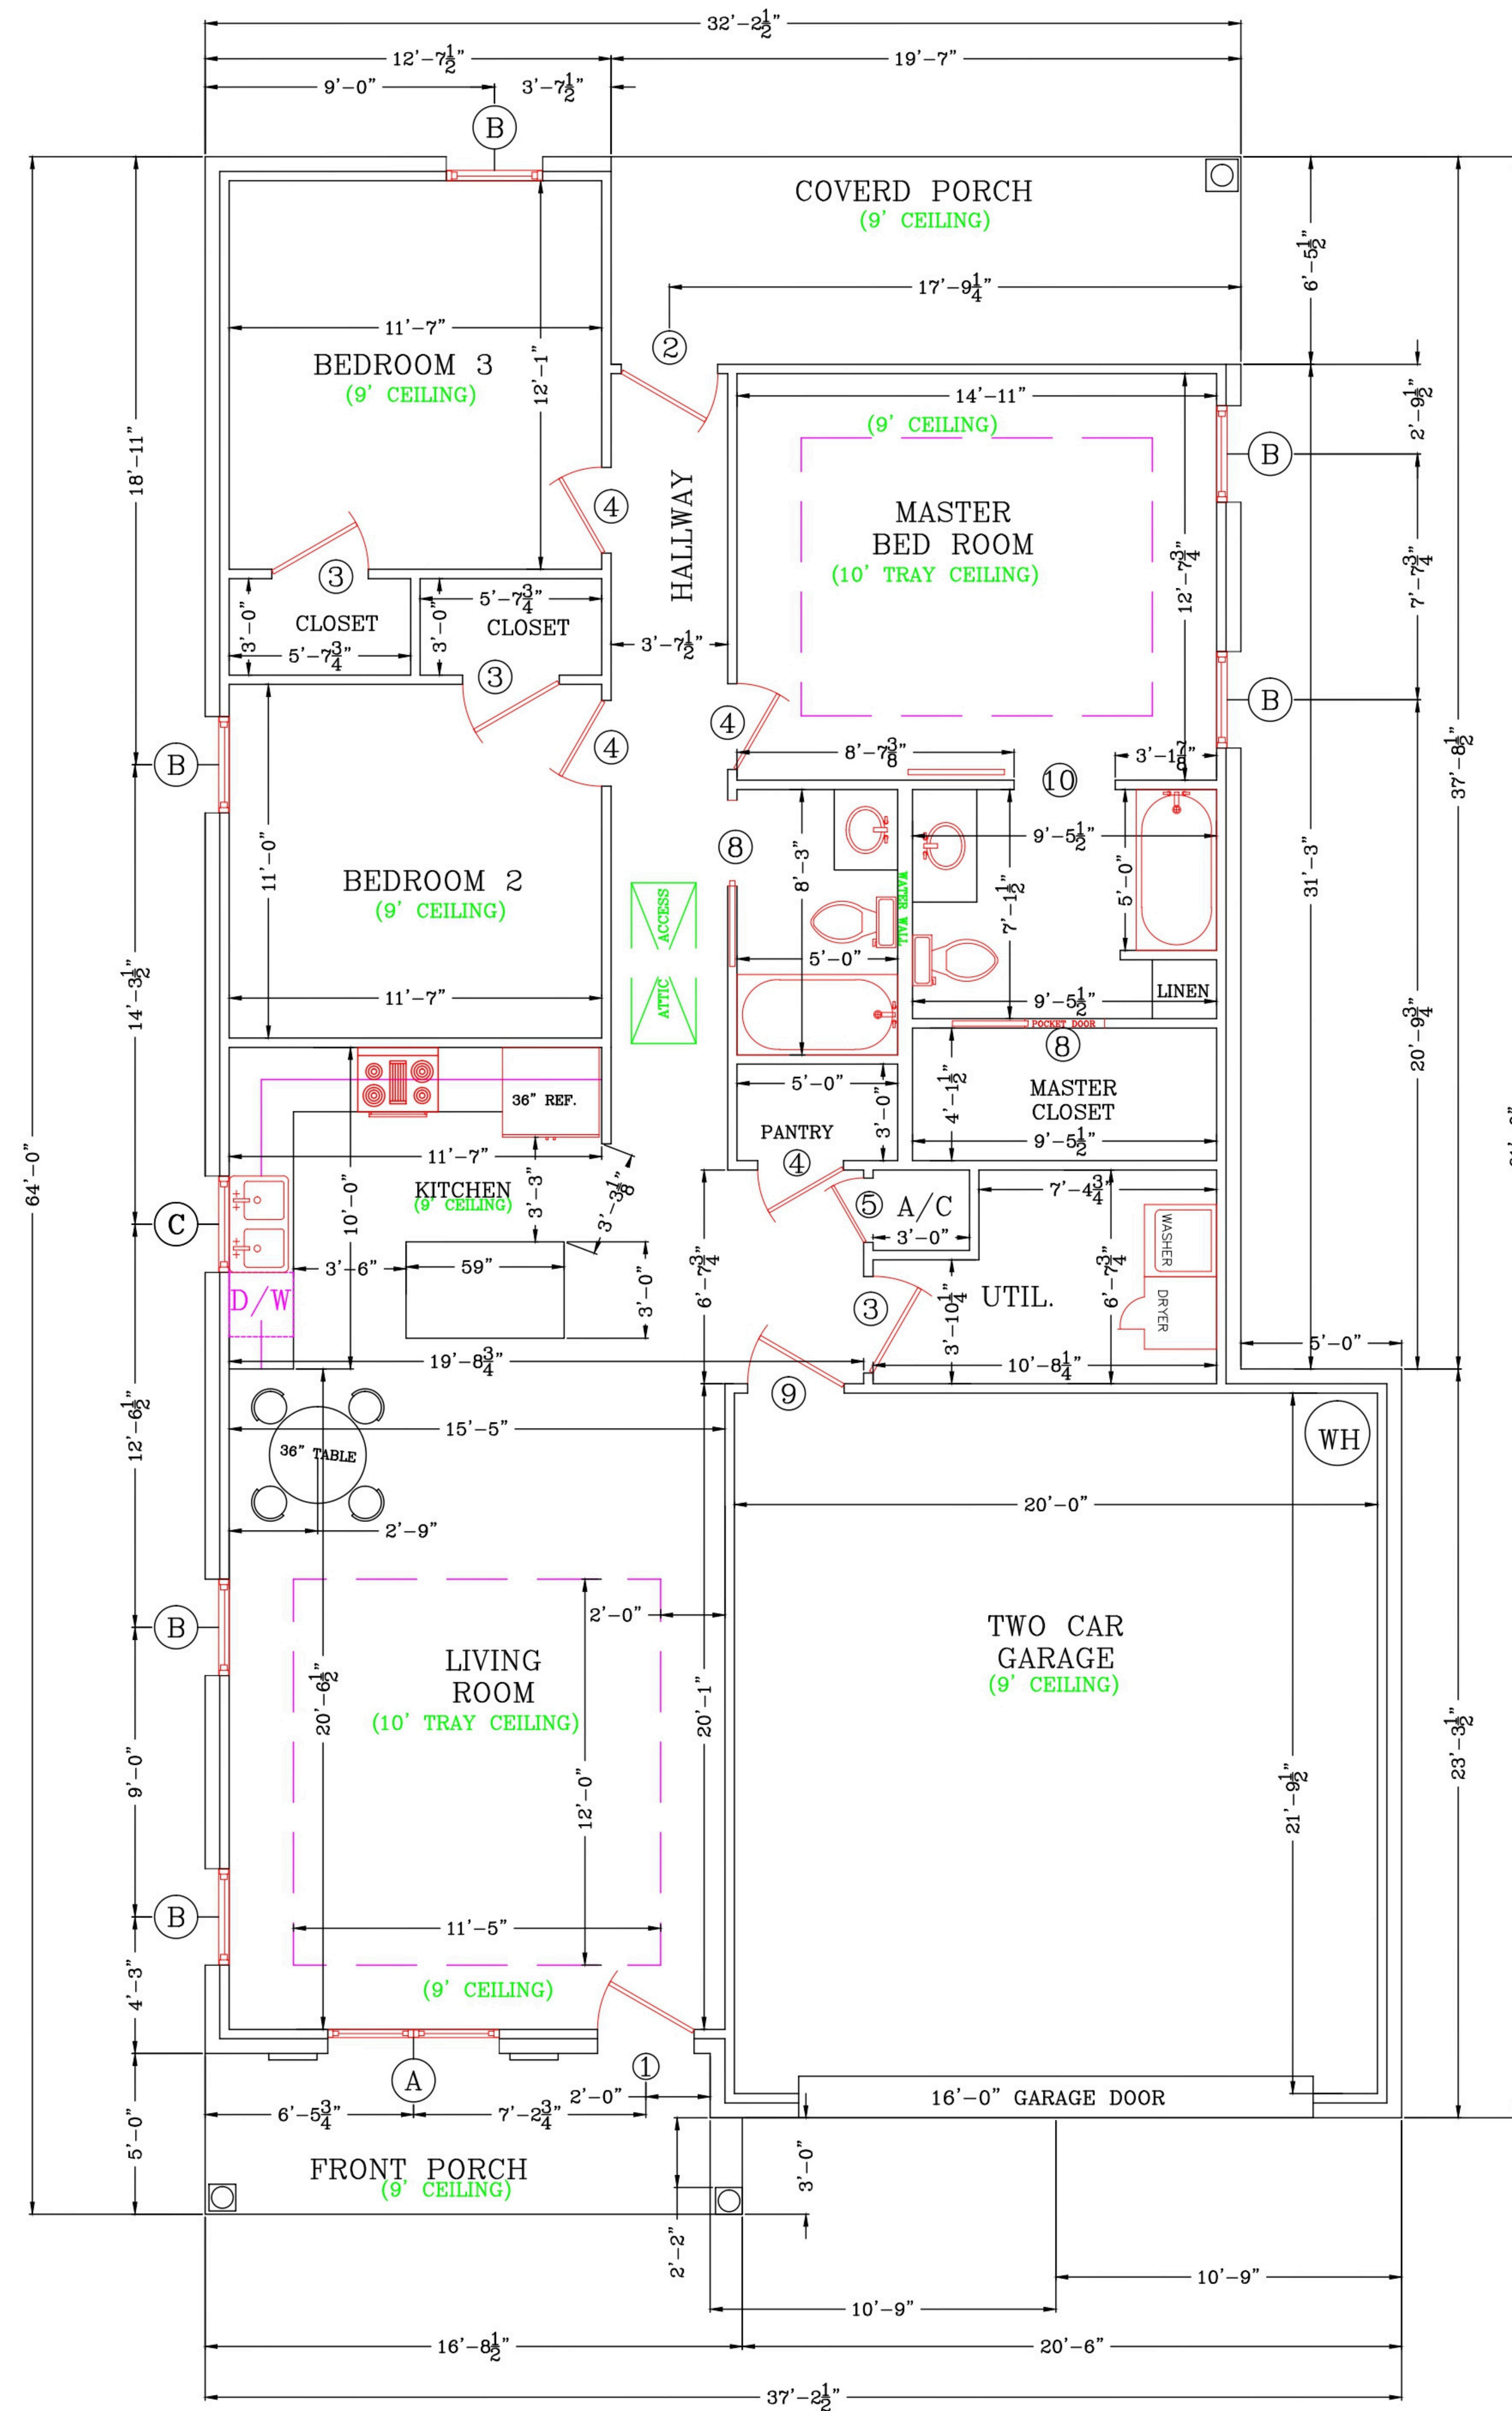

KITCHEN LAYOUT
SCALE: NONE